


PROJECT NO. 1970965.010103.ai 09/16/02 SLC

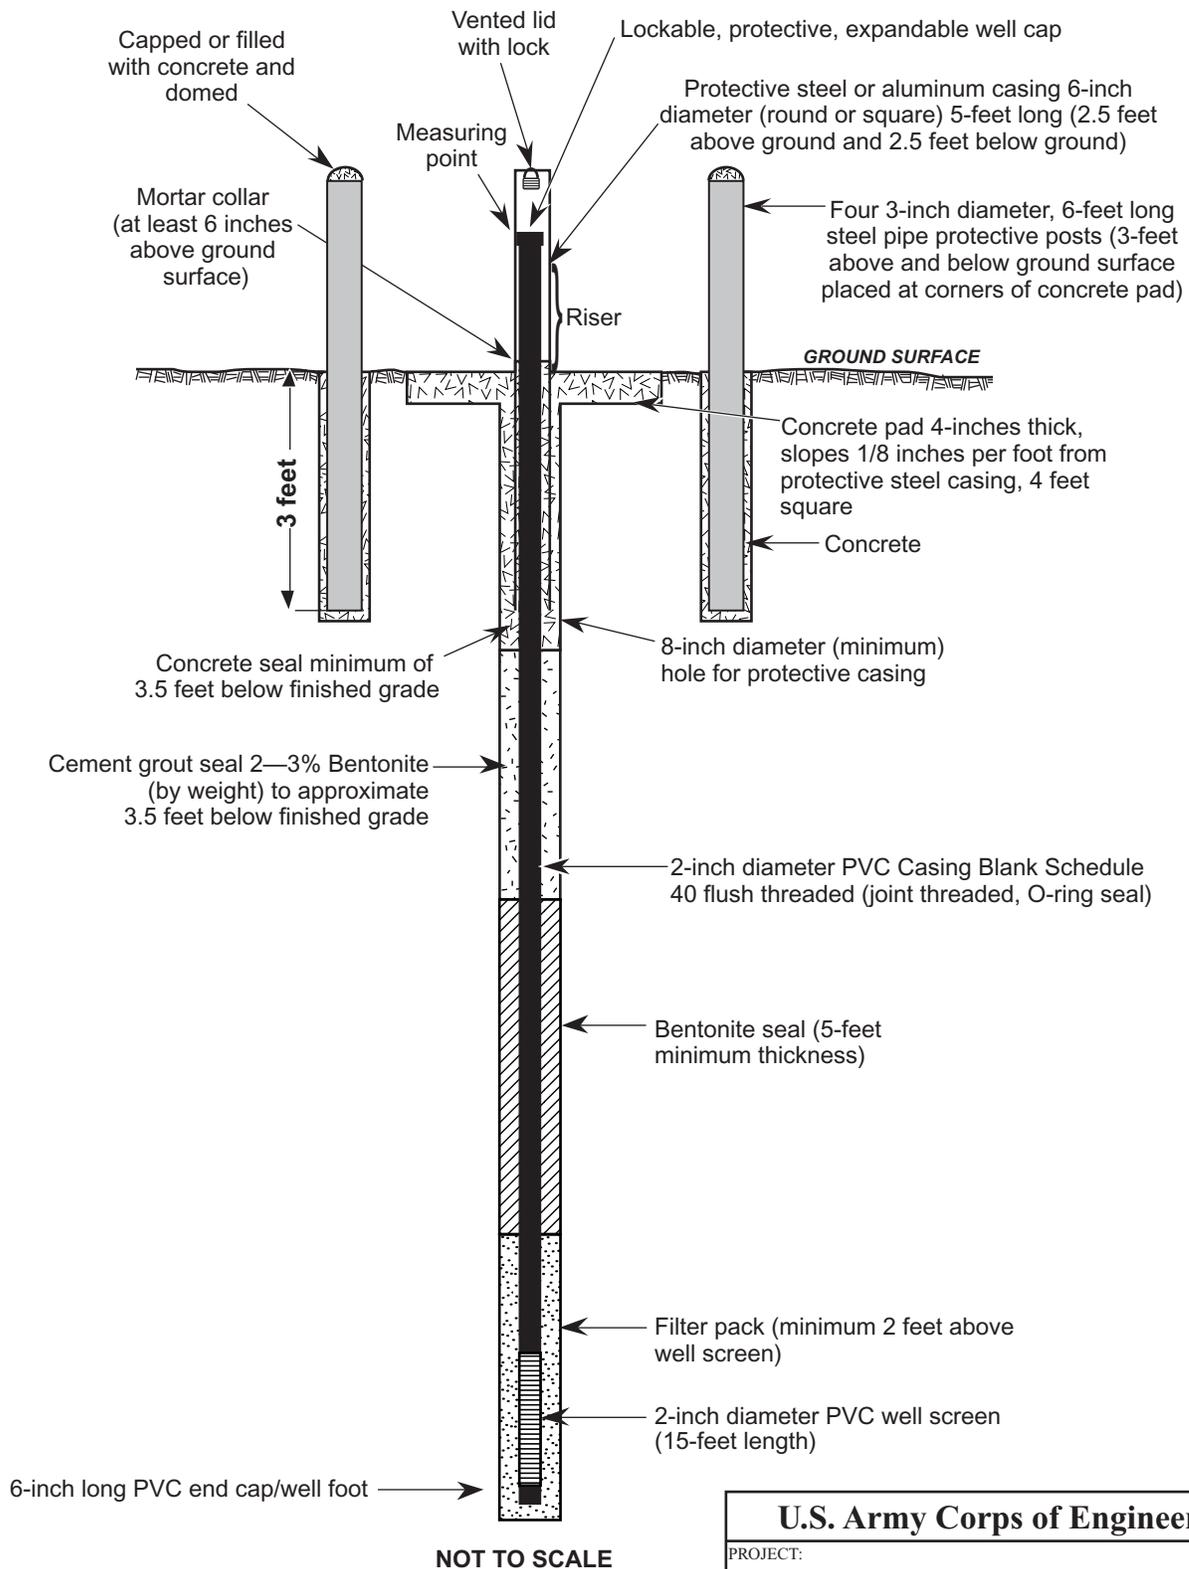

Note: Actual thickness of grout seals may vary depending upon completed depth of the well.

U.S. Army Corps of Engineers	
PROJECT:	
BOSQUE AND LEON RIVER WATERSHEDS STUDY	
DRAWING TITLE:	
TYPICAL MONITORING WELL CONSTRUCTION AND COMPLETION DETAILS	
Sheet 1 of 1 sheets	
 MWH MONTGOMERY WATSON HARZA	SCALE: No Scale
	FIGURE: 2-13